


GENERAL NOTES

SEE DRAWING 10-13182-G1-2
FOR FRONT & SIDE ELEVATION

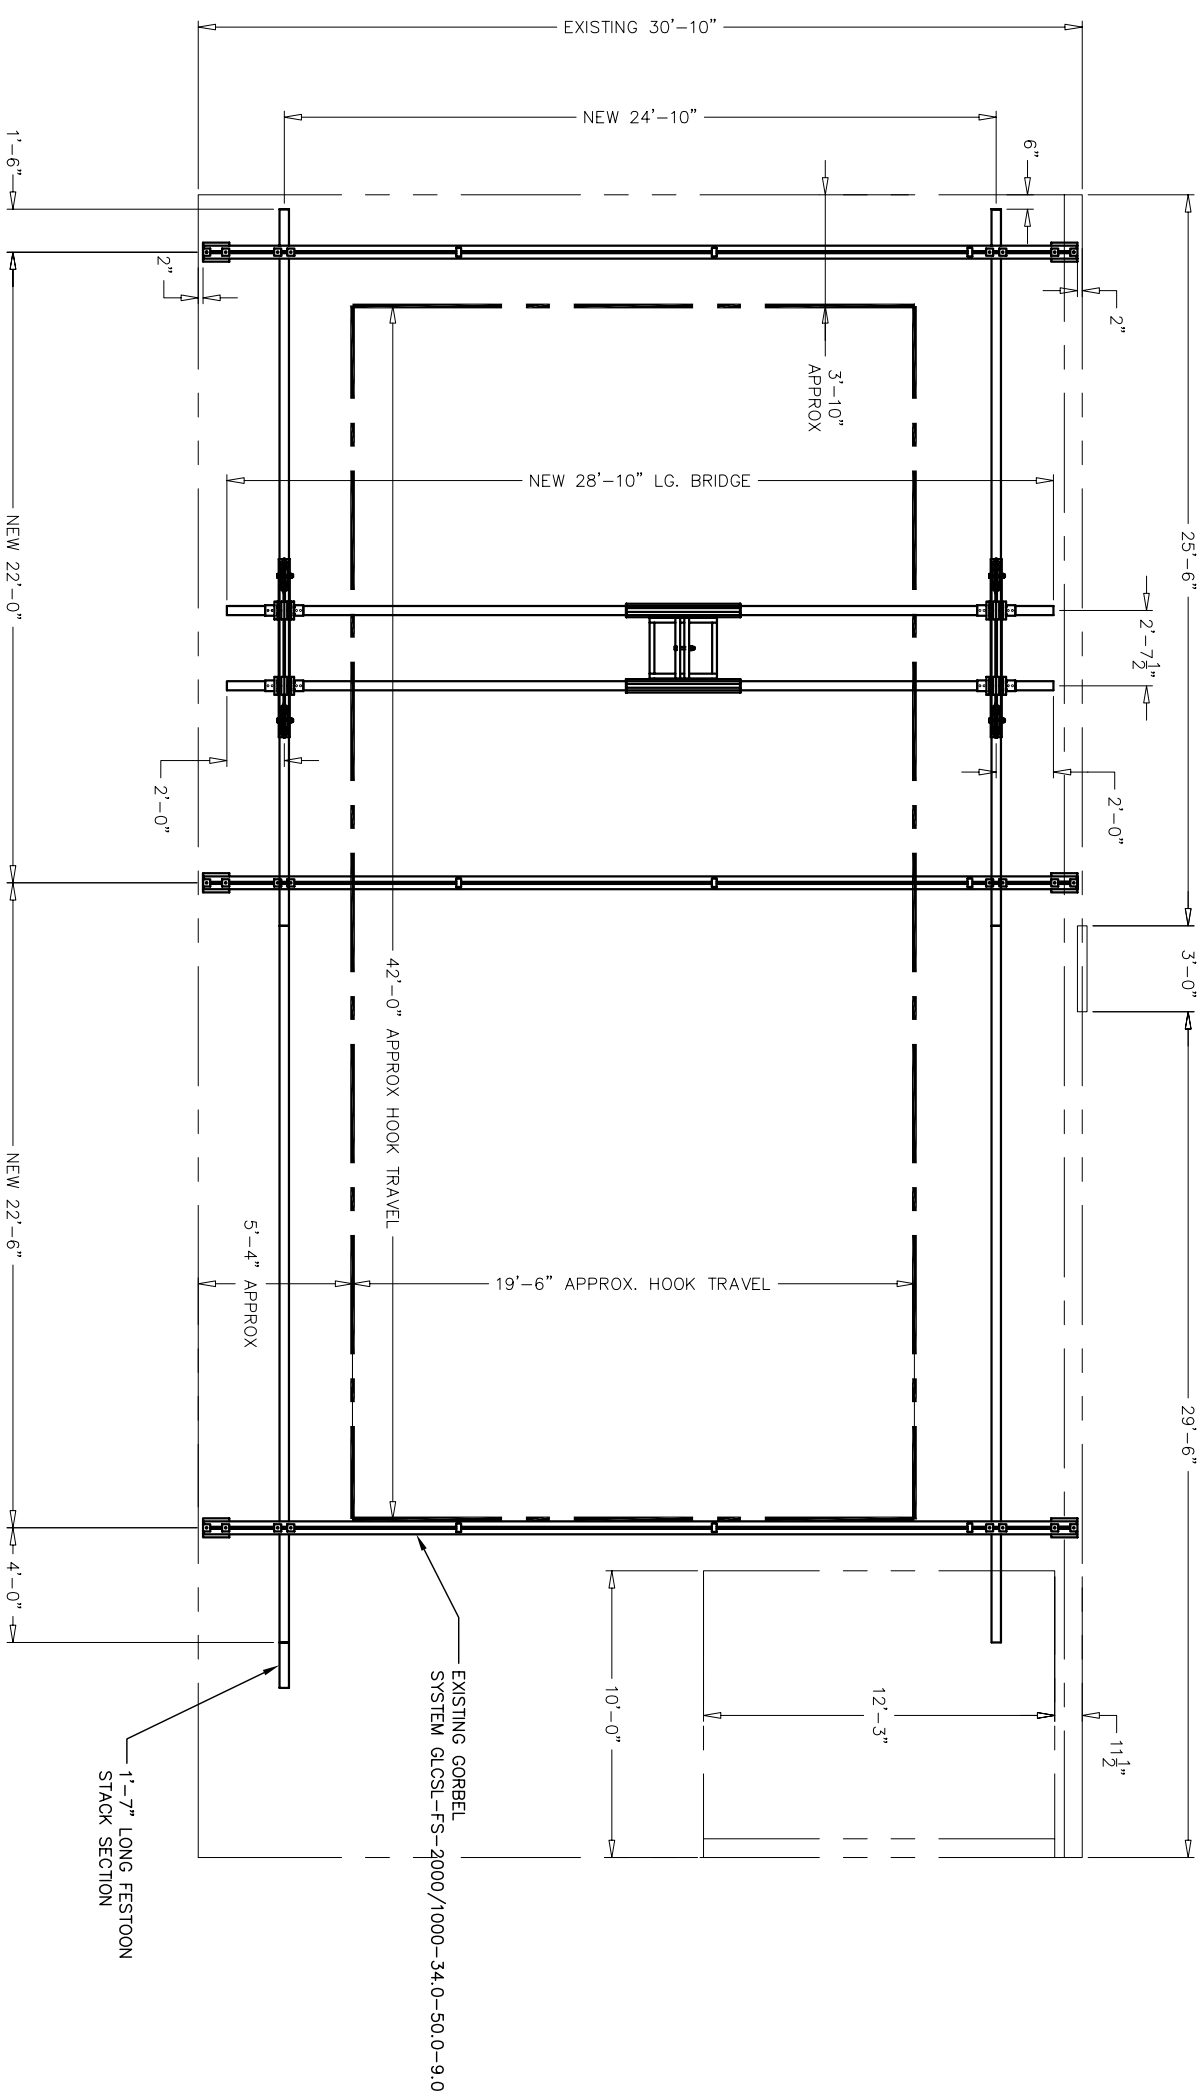

PLAN

[illegible][illegible]